


I NEED AN OFFICE

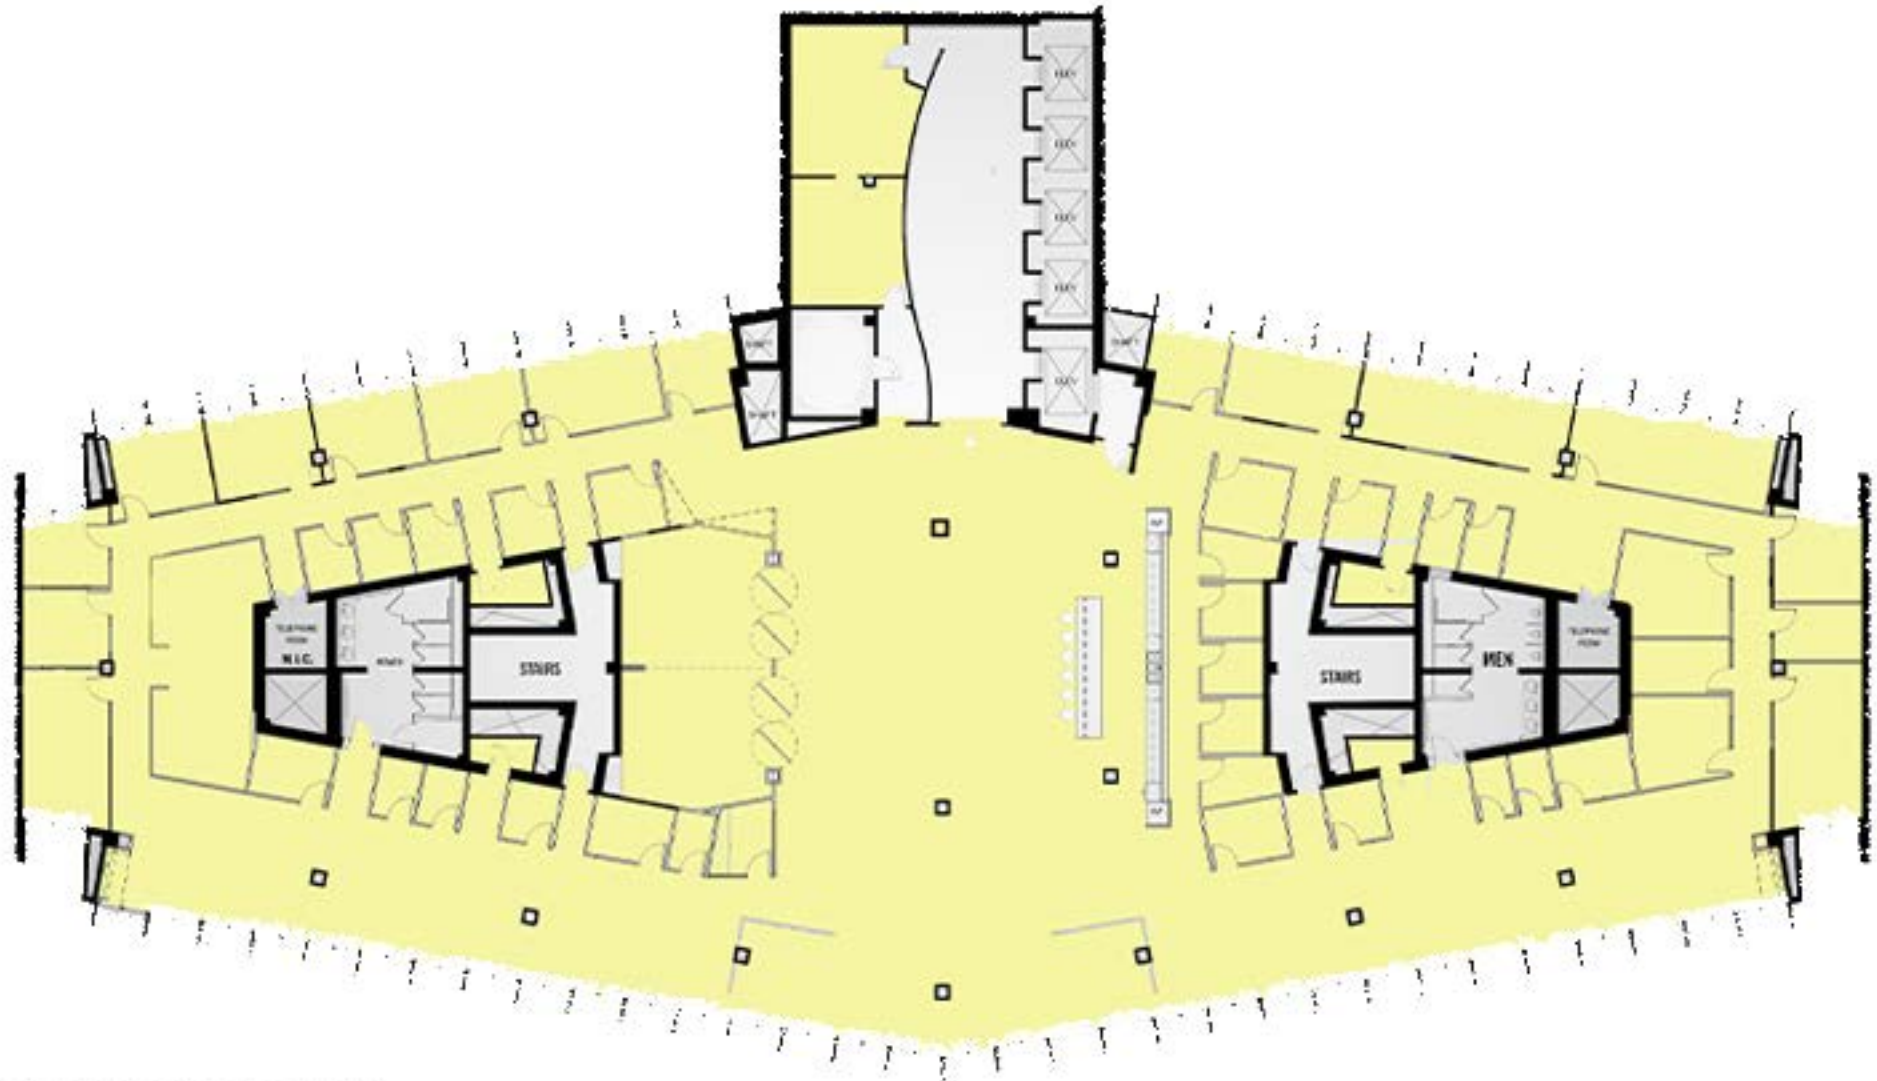

 **12<sup>TH</sup> FLOOR PLAN**  
SCALE: 1/8" = 1'-0"

APPROX. 18,025 RSF

I NEED AN OFFICE

