



I NEED AN OFFICE

**Suite T-320 7,215 RSF**  
K - Kitchen

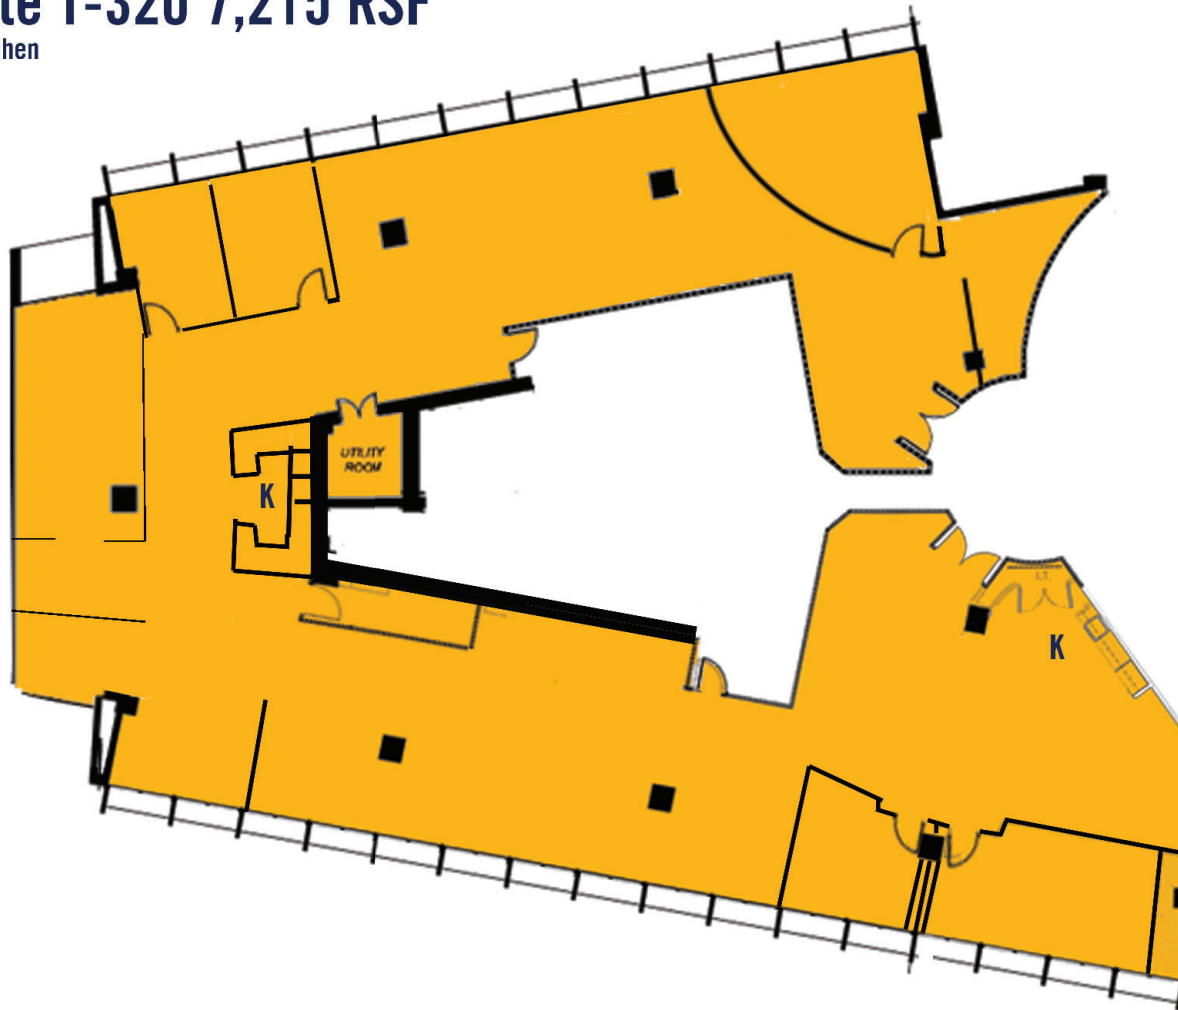

I NEED AN OFFICE

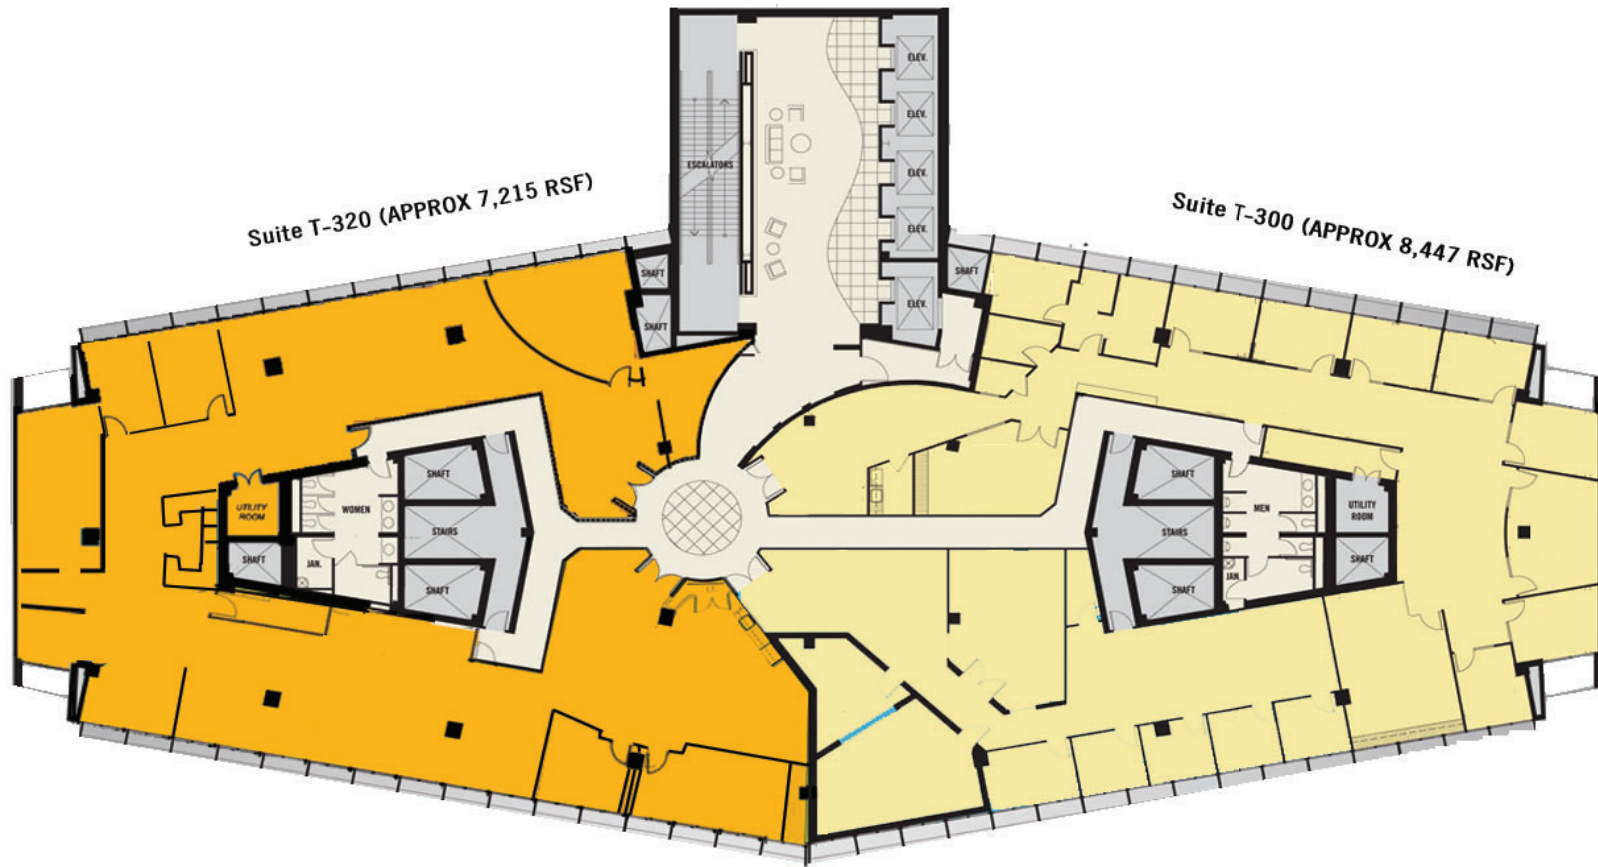

**NORTH** THIRD FLOOR PLAN  
SCALE: 1/8" = 1'-0"

I NEED AN OFFICE

